


LEGEND		
D1	900mm X 2100mm	1
D3	600mm X 2100mm	1
W1	1000mm X1000mm	2

LEGEND (ELECTRICAL)			
1	Bulk Headlight		1
2	Window AC		2
3	1x40W Tube Light		4
4	1x20W Tube Light		1
5	13 A Single S/Socket		5
6	15 A S/Socket		2
7	Wash Basin		1
8	EWIC		1
9	Exhaust Fan		1

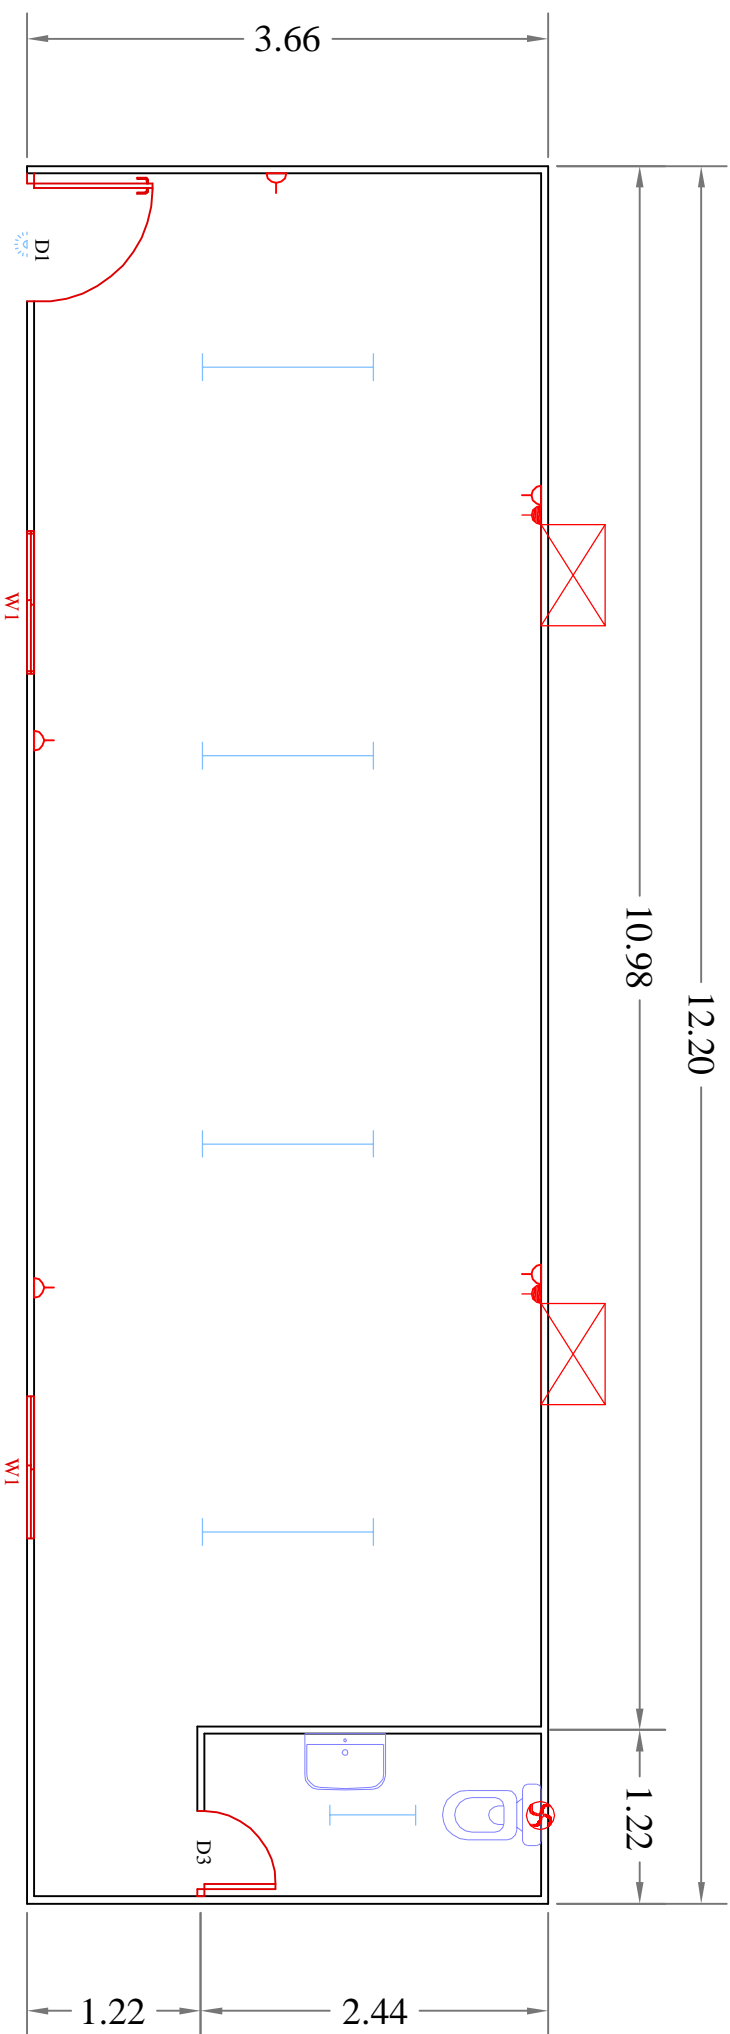

TOTAL AREA : 44.65 Sqm

PROJECT:

CLIENT:

DRAWING TITLE:

1 ROOM + TOILET



Drawing No.	Rev.	Date
Sheet Size & Scale	NTS	
ALL DIMENSIONS ARE IN METRES		
Drawn By	Checked By	Quantity