


LEGEND		
D1	900mm X 2100mm	1
D2	800mm X 2100mm	2
W1	1000mm X1000mm	2

LEGEND (ELECTRICAL)			
1	Bulk Headlight		1
2	Window AC		2
3	1x40W/ Tube Light		4
4	1x20W/ Tube Light		2
5	1.3 A Single S/Socket		6
6	15 A S/Socket		2
7	Wash Basin		1
8	EMC		1
9	BATH TRAY		1
10	Exhaust Fan		2
11	Water Heater		1

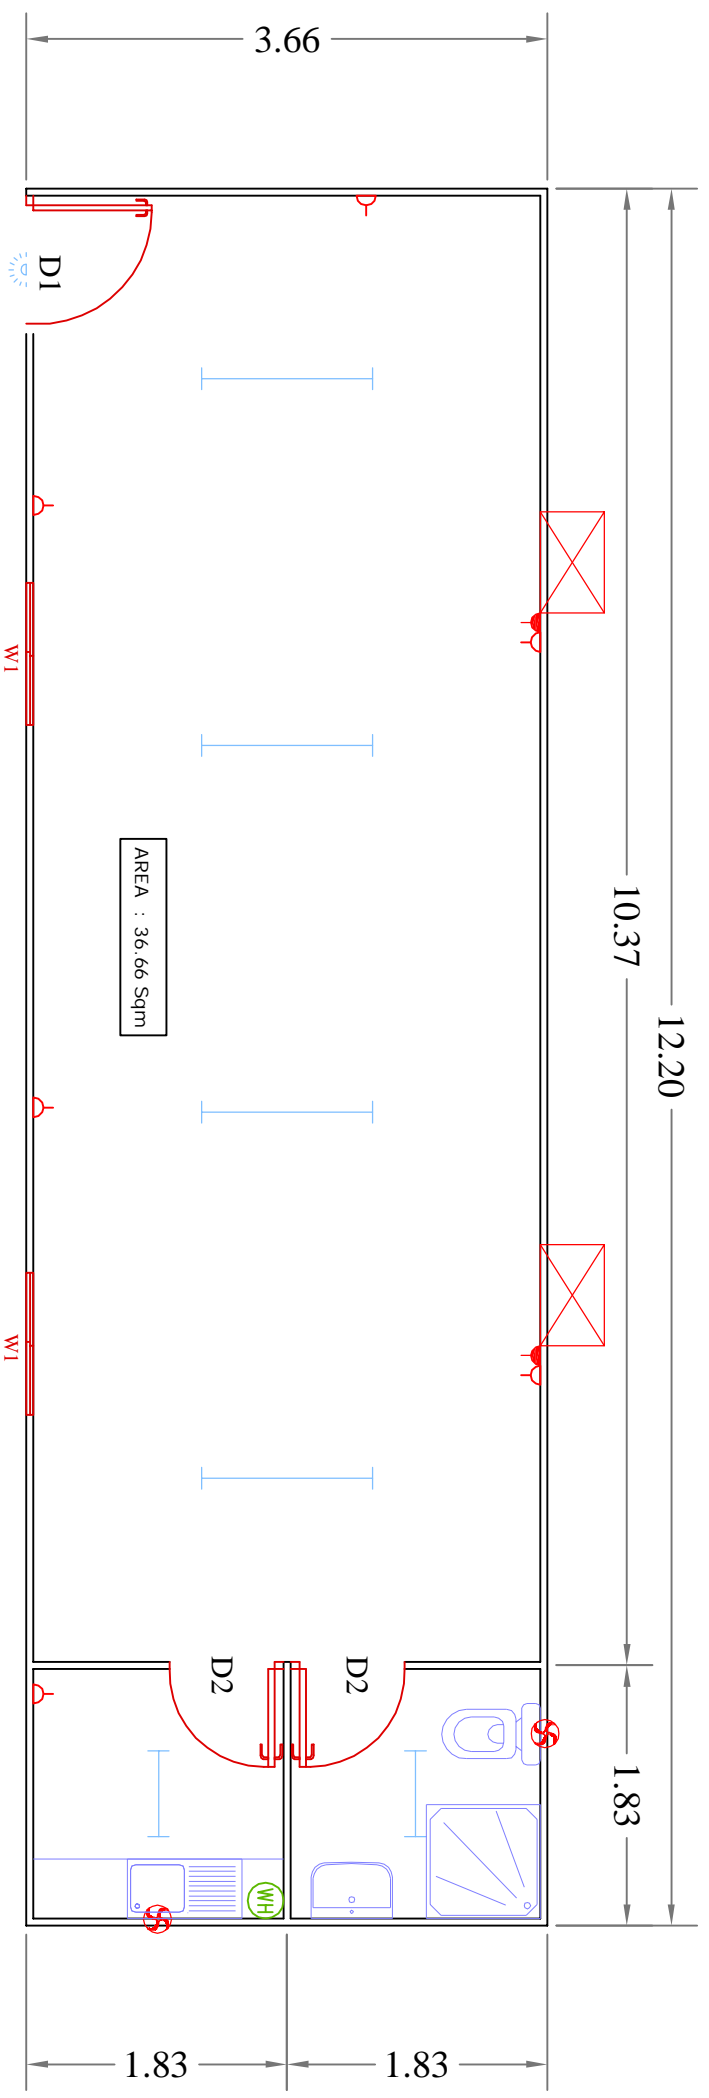

TOTAL AREA : 44.65 Sqm

PROJECT:

CLIENT:

DRAWING TITLE:

1 ROOM+TOILET+KITCHEN



Drawing No. _____ Date _____

Sheet Size & Scale _____

NTS ALL DIMENSIONS ARE IN METRES

Drawn By _____ Checked By _____