


LEGEND

D1	900mm X 2100mm	3
W1	1000mm X 1000mm	3

LEGEND (ELECTRICAL)

1	Bulk Headlight		2
2	Window AC		3
3	1x40W Tube Light		6
4	13 A Single S/Socket		9
5	15 A S/Socket		3

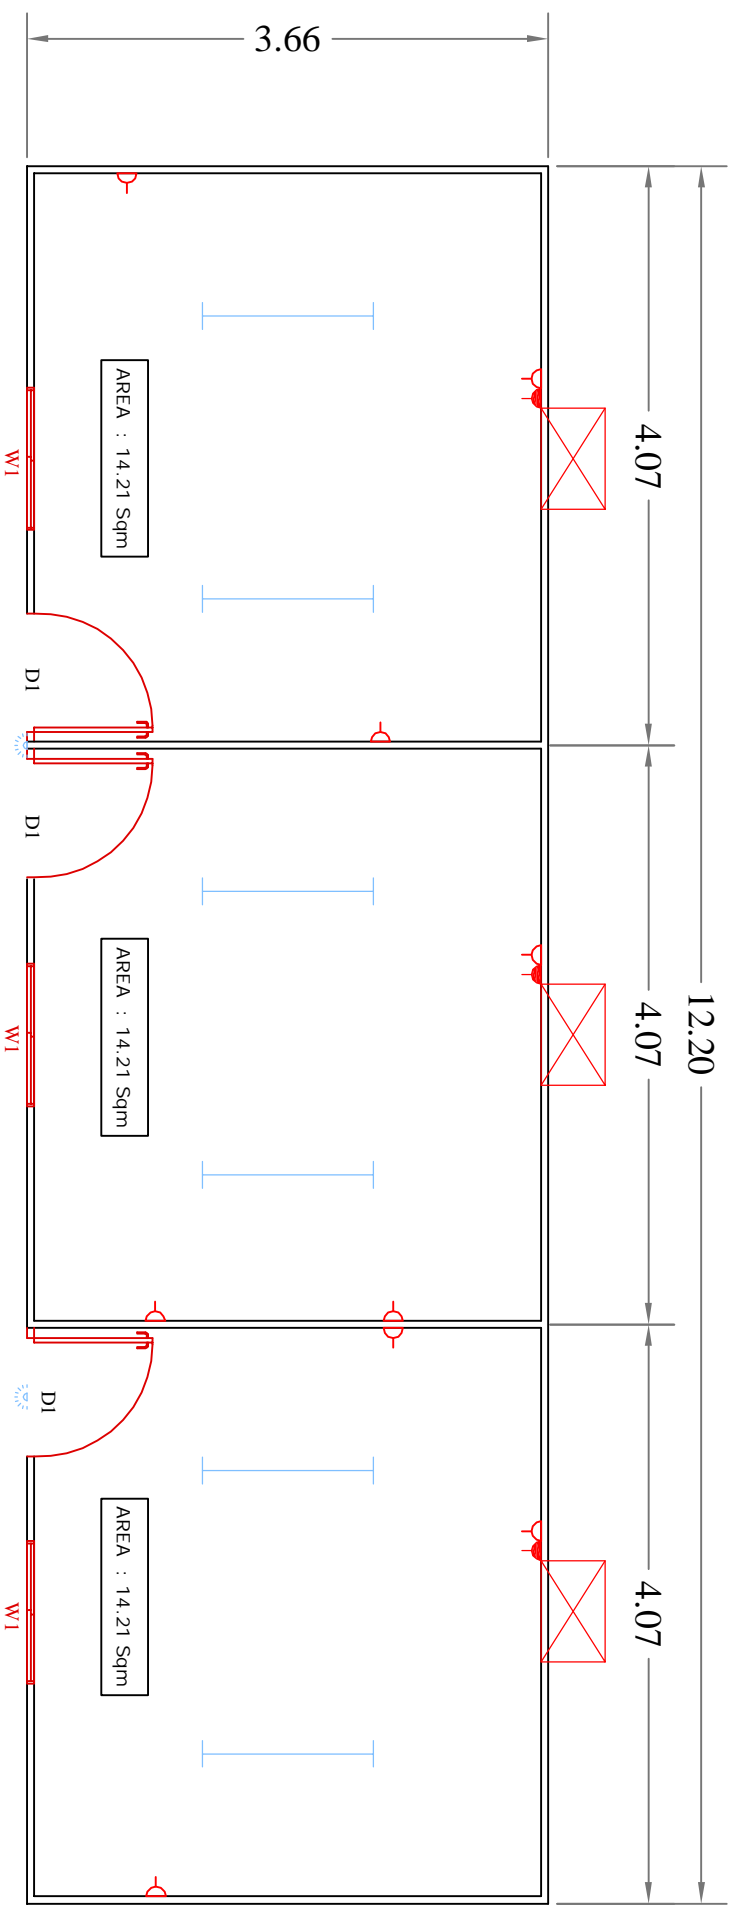

TOTAL AREA : 44.65 Sqm

PROJECT:

CLIENT:

DRAWING TITLE:

3 ROOM



Drawing No.	Rev.	Date
Sheet Size & Scale	Notes:	
NTS	ALL DIMENSIONS ARE IN METRES	
Drawn By	Checked By	