
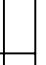
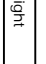





LEGEND

D1	900mm X 2100mm	4
W1	1000mm X1000mm	4

LEGEND (ELECTRICAL)

1	Bulk Headlight		4
2	Window AC		4
3	1x40W Tube Light		4
4	13 A Single S/Socket		8
5	15 A S/Socket		4

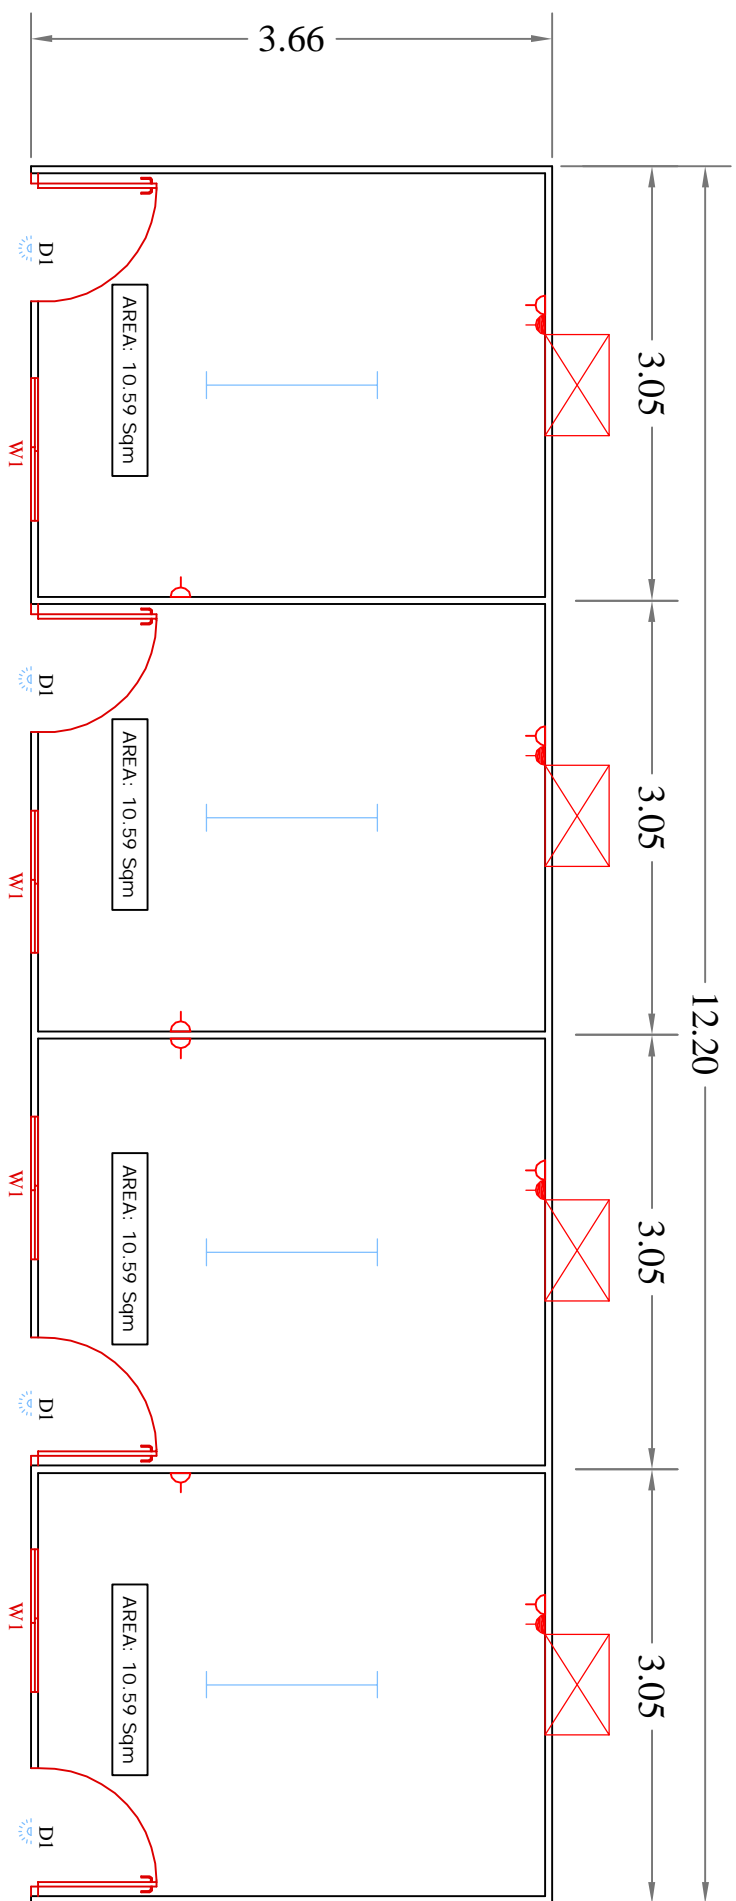

TOTAL AREA : 44.65 Sqm

PROJECT:

CLIENT:

DRAWING TITLE:

4 ROOM



Drawing No.	Rev.	Date
Sheet Size & Scale	Notes:	
NTS	ALL DIMENSIONS ARE IN METRES	
Drawn By	Checked By	Quantity