


LEGEND

D1	900mm X 2100mm	1
W1	1000mm X 1000mm	2

LEGEND (ELECTRICAL)

1	Bulk Headlight		1
2	Window AC		2
3	1x40W Tube Light		5
4	13 A Single S/Socket		6
5	15 A S/Socket		2

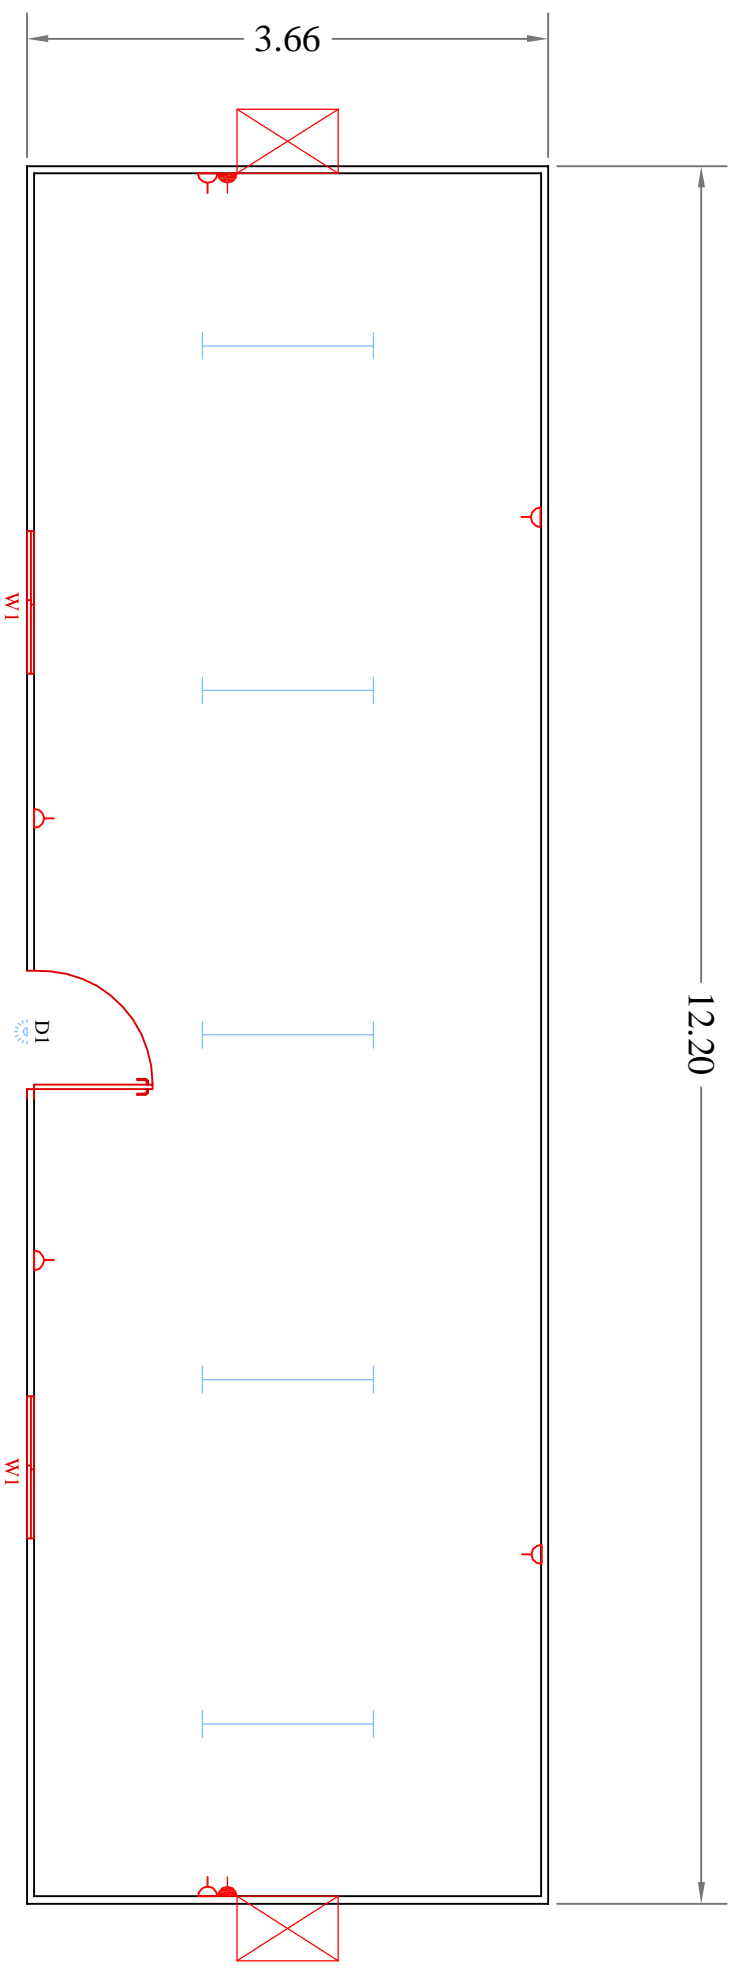

TOTAL AREA : 44.65 Sqm

PROJECT:

CLIENT:

DRAWING TITLE:

HALL



Drawing No.	Rev.	Date
Sheet Size & Scale	Name	
NTS	ALL DIMENSIONS ARE IN METRES	
Drawn By	Checked By	Quantity