


LEGEND		
D1	900mm X 2100mm	3
D2	800mm X 2100mm	2
W1	1000mm X1000mm	2

LEGEND (ELECTRICAL)			
1	Bulk Headlight		1
2	Window AC		2
3	1x40W Tube Light		4
4	1x20W Tube Light		3
5	1.3 A Single S/Socket		6
6	15 A S/Socket		2
7	Wash Basin		2
8	EMC		2
9	Bath Tray		2
10	Exhaust Fan		2
11	Water Heater		1

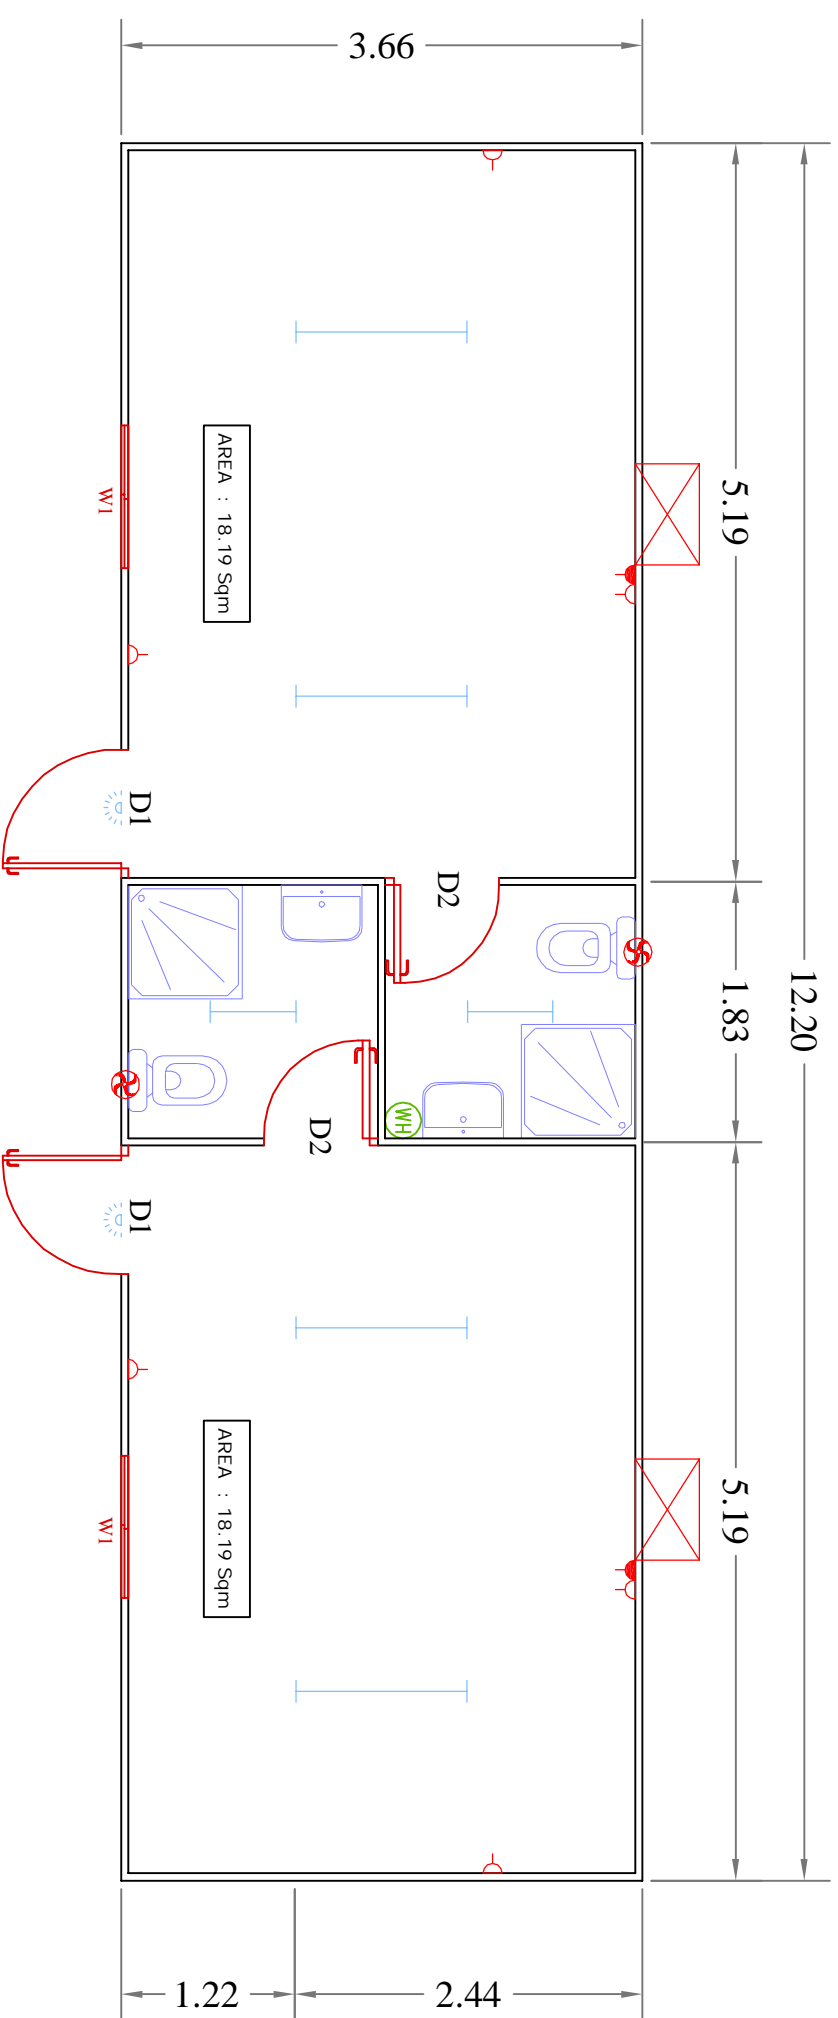

AREA : 18.19 Sqm

AREA : 18.19 Sqm

TOTAL AREA : 44.65 Sqm

PROJECT:

CLIENT:

DRAWING TITLE:

2 ROOM+2TOILET



Drawing No:	Rev:	Date:
Sheet Size & Scale:	Notes:	
NTS	ALL DIMENSIONS ARE IN METRES	
Drawn By:	Checked By:	